


VACANT LOT Red Lion Square Details

Dwg Title:Long-low planterDwg No.:VL-RLE- 100-005Scale:1:10 (@ A3)Date created:15.02.12

WHAT IF: projects Ltd 39 Cropley Street, London N1 7HT T. 02072533376 E. gareth@what-if.info, m. 07866225467 www.what-if.info

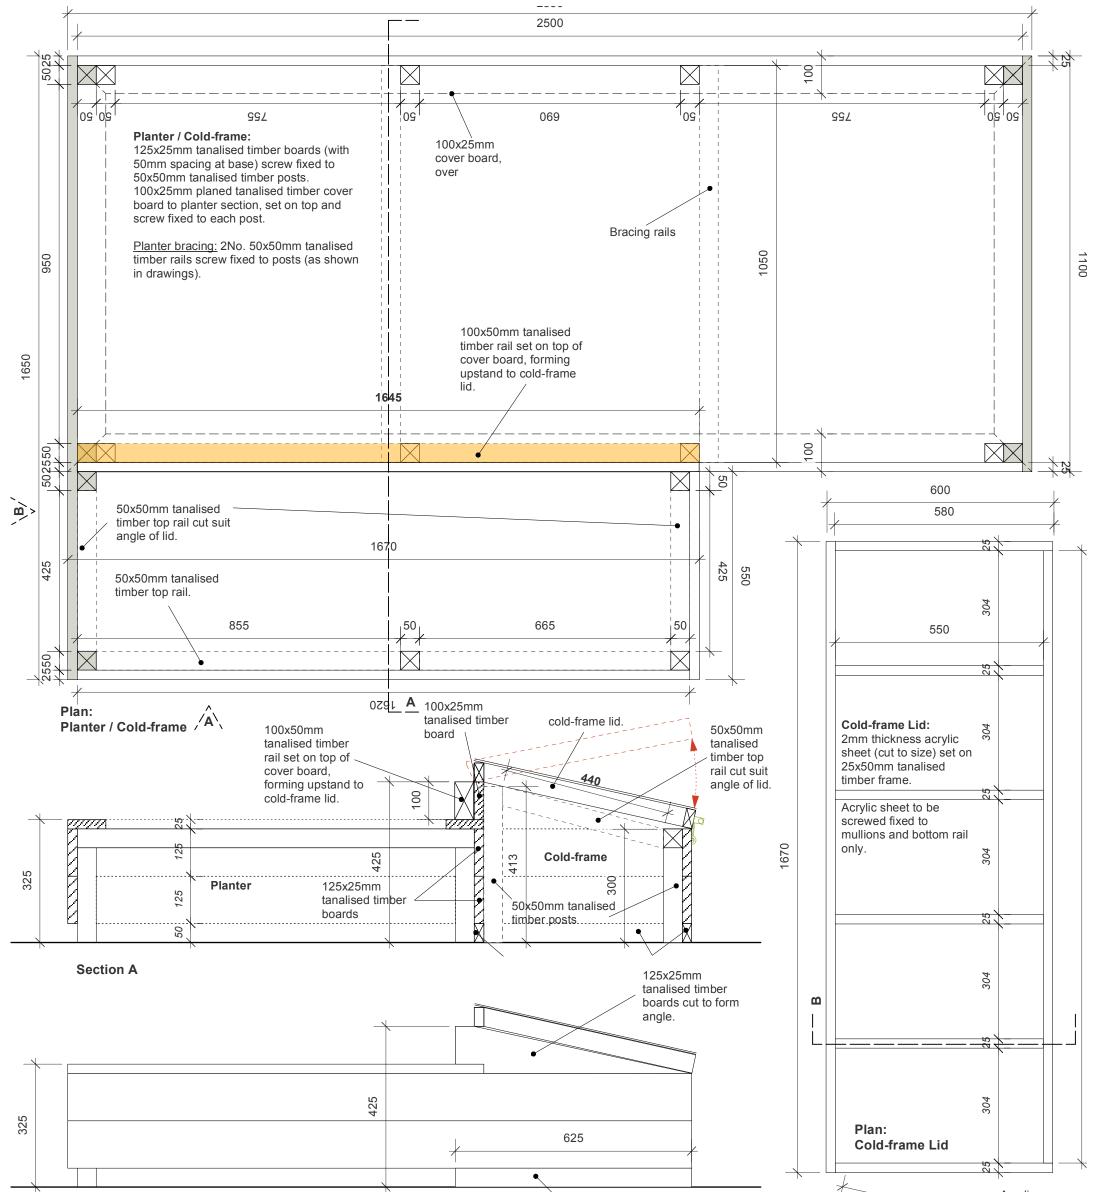

	Elevation B	50x25mm tanalised timber plinth enclosing cold-frame only	600 Acrylic sheet 550 8 100° 50X25mm timber frame
	cold-frame lid.		Section C
+ ¹²⁵ +			
50 125	F0.25mm tonalized timber slight analysing cold forms only		
v	50x25mm tanalised timber plinth enclosing cold-frame only		

Elevation A

