

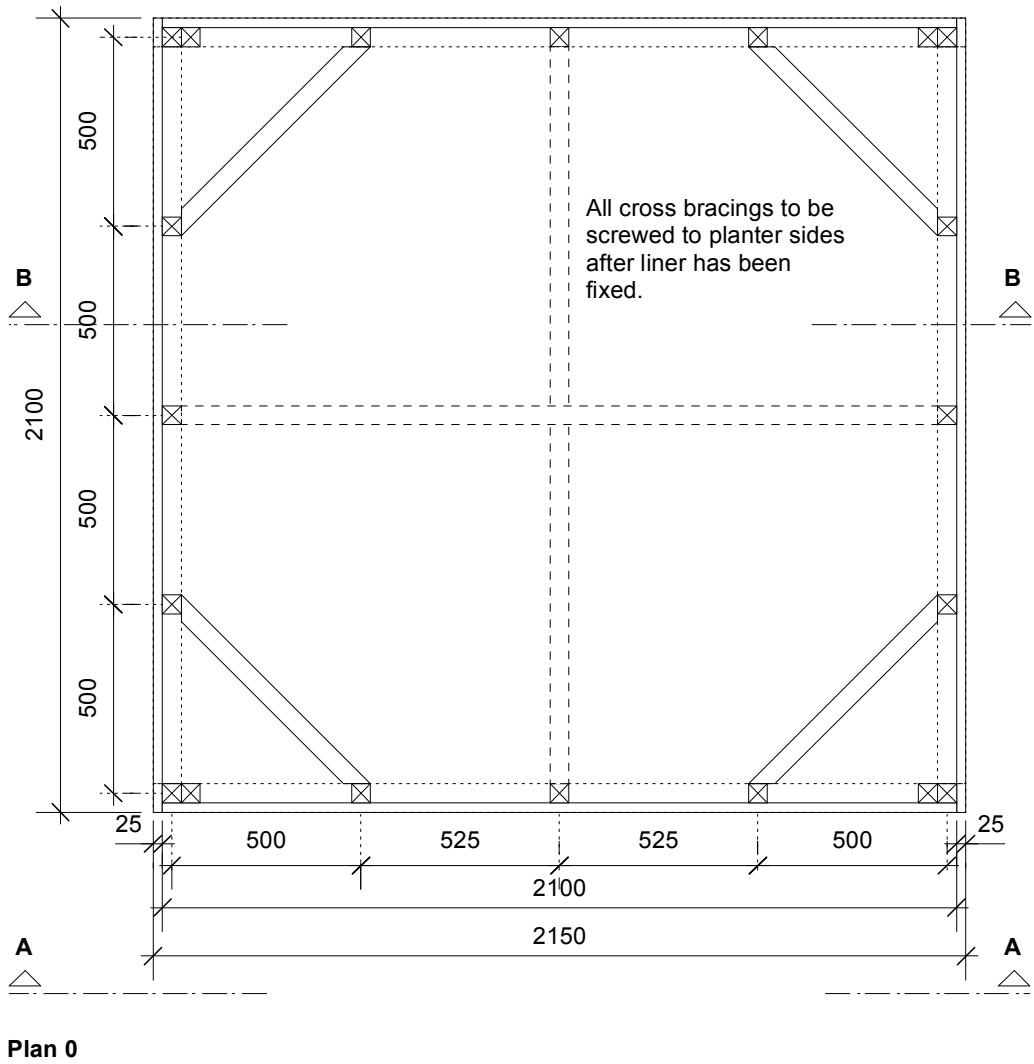
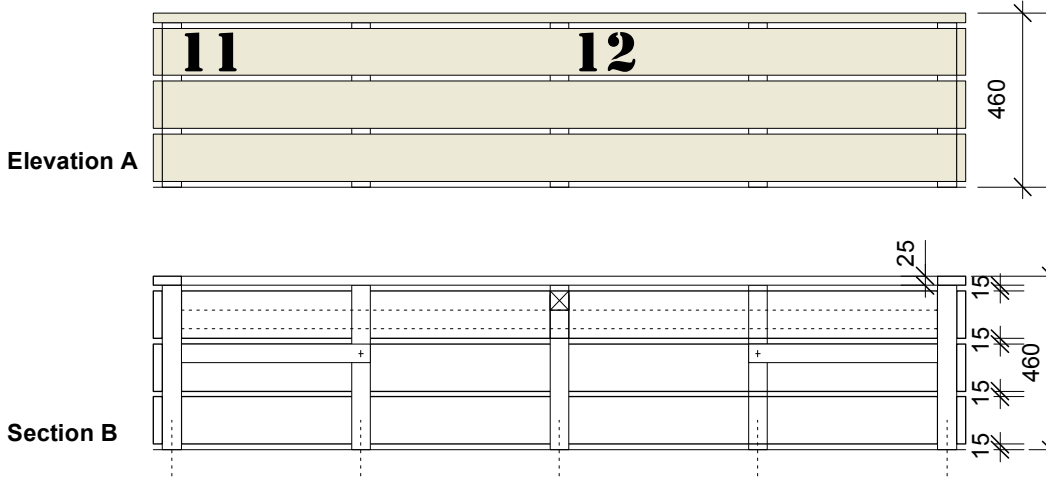


square planter

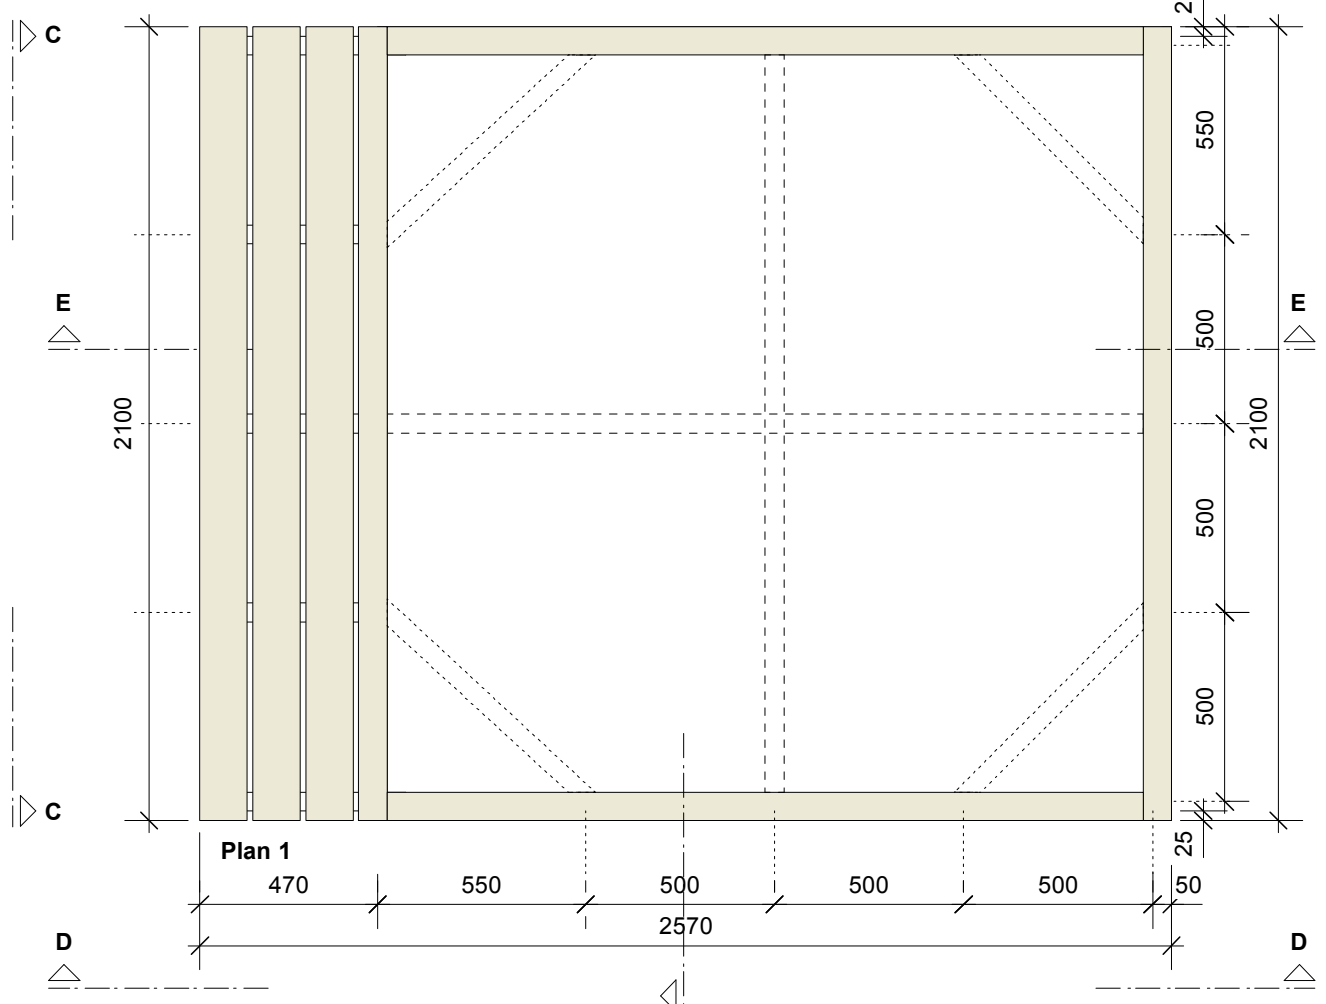

square planter with one seat

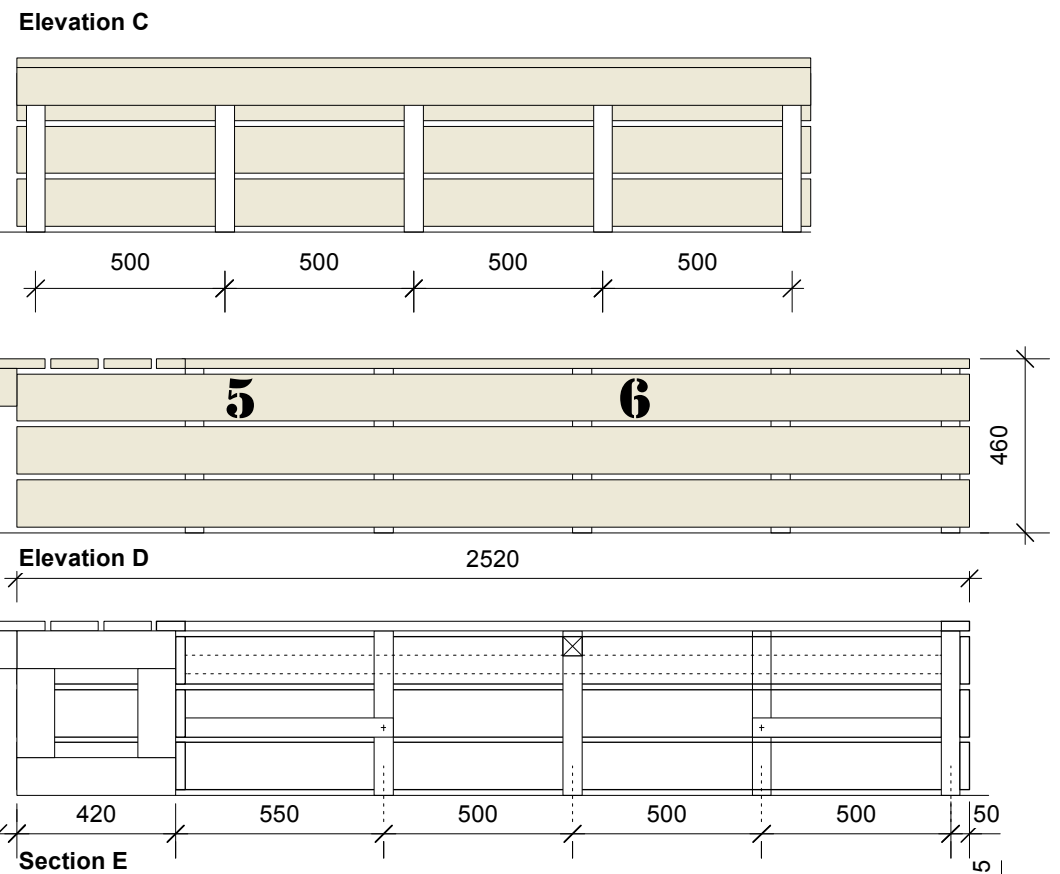

- Note:
- 1) All timber sections are tanalised.
 - 2) Planters are staked into the ground using 50x50mm timber sections.
 - 3) Timber sections: 25x75mm, 25x125mm, 50x50mm 50x100mm

Line planters prior to fixing cross bracings.

CONSTRUCTION


VACANT LOT / Stamford Hill Estate
 For: Southern Housing Group
 Dwg Title: Planter and planter with seat
 Dwg No.: VL-SHG-SHE-20/01
 Revision: /
 Scale: 1:20 at A3
 Date: 25.03.12

Rev.


WHAT IF: projects Ltd

39 Cropley Street, London N1 7HT
 T. 02072533376 M. 07813218079
 E. ulrike@what-if.info
 www.what-if.info


shared planter (x1)

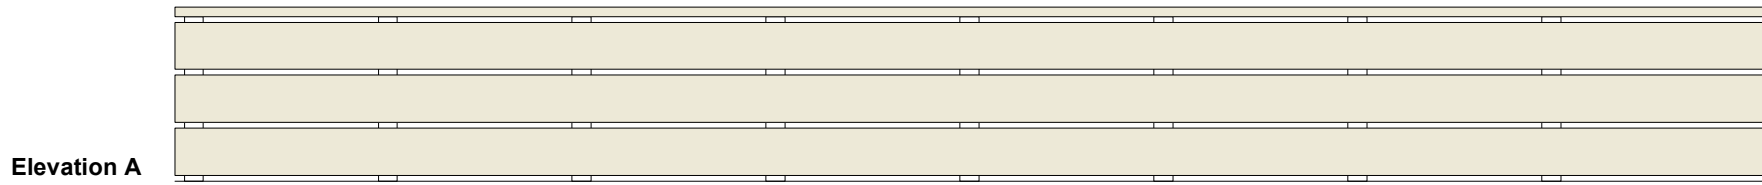


Elevation A

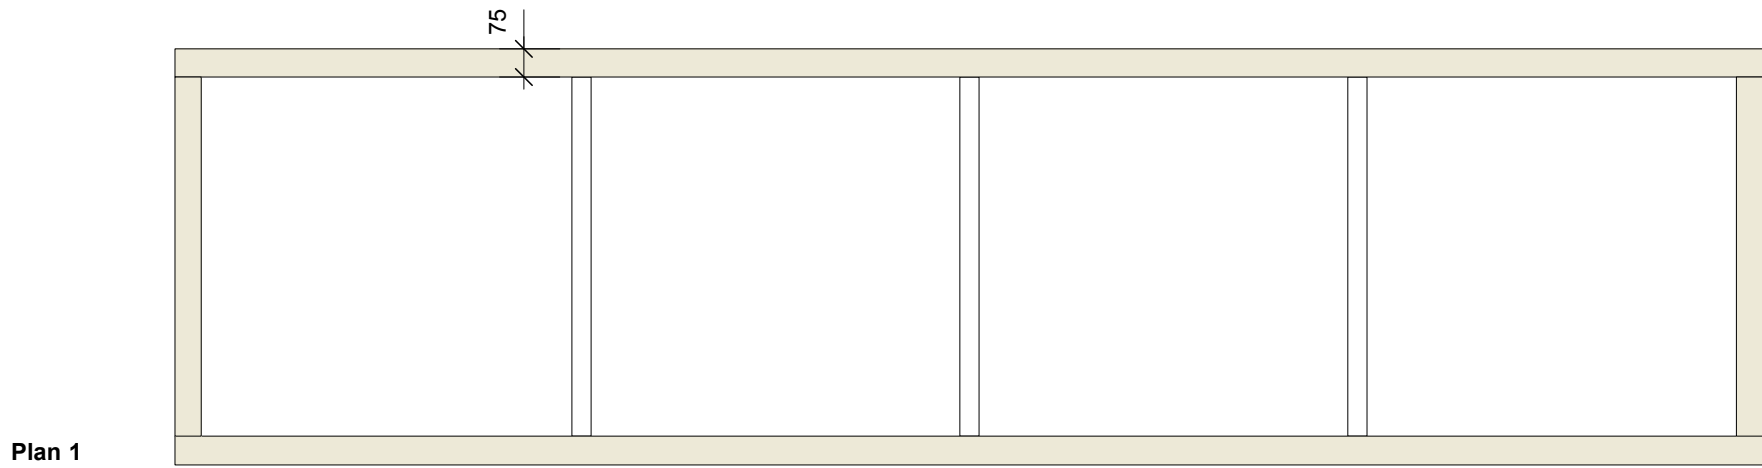


Plan 1

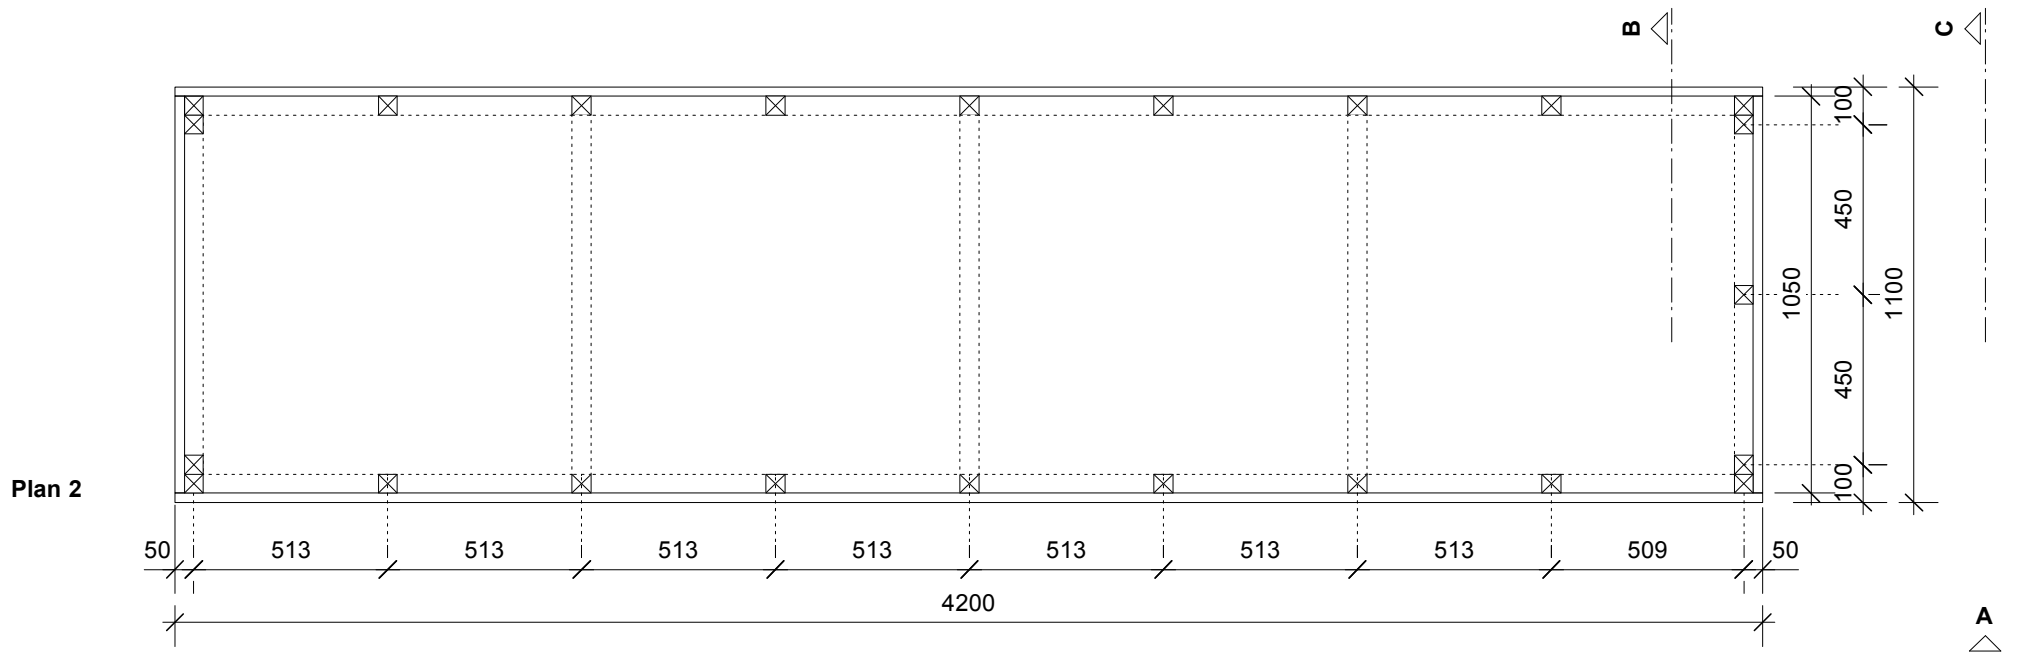

Plan 2

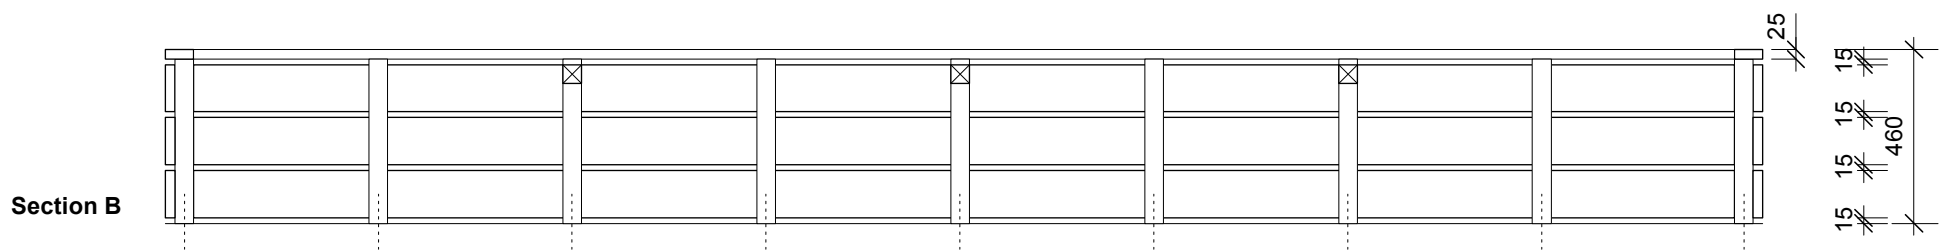


Section B

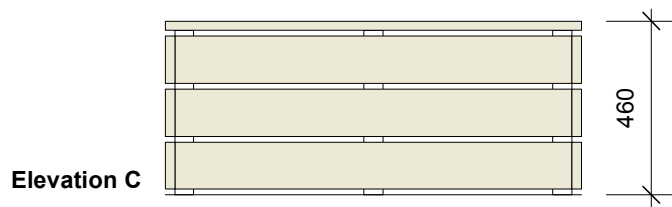


Elevation C

compost

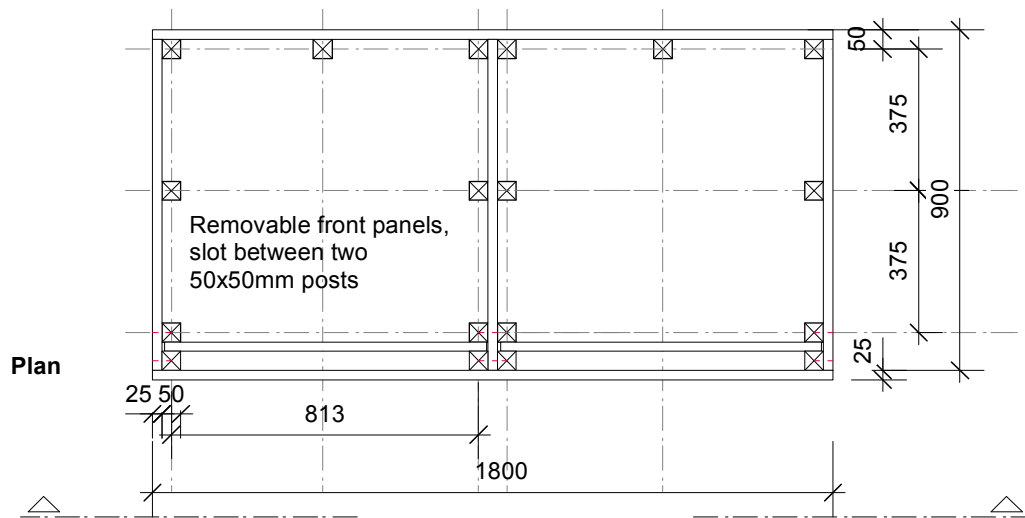

Plan

Removable front panels, slot between two 50x50mm posts

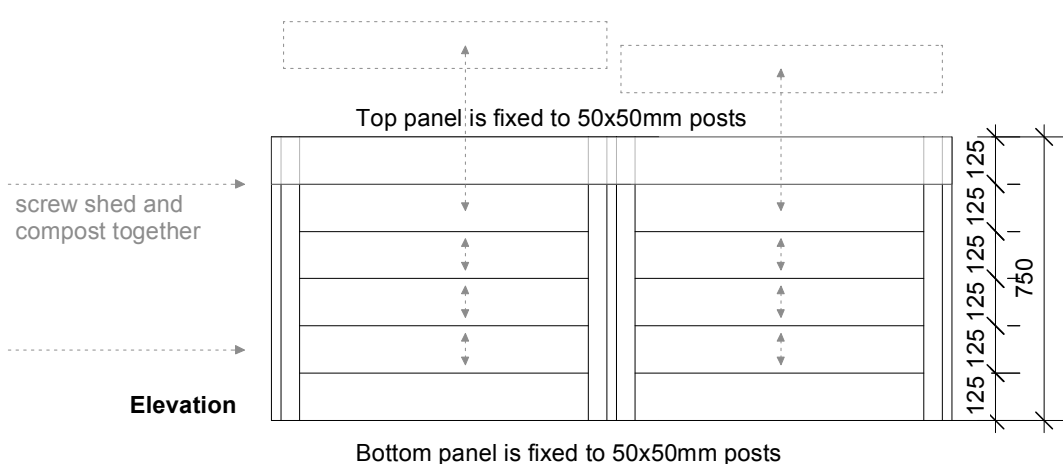

Elevation

Note:
 1) All timber sections are tanalised.
 2) Planters are staked into the ground using 50x50mm timber sections.
 3) Timber sections: 25x75mm, 25x125mm, 50x50mm 50x100mm

Line planters prior to fixing cross bracings.

CONSTRUCTION




VACANT LOT / Stamford Hill Estate
 For: Southern Housing Group
 Dwg Title: Shared Planter and compost
 Dwg No.: VL-SHG-SHE-20/02
 Revision: /
 Scale: 1:20 at A3
 Date: 25.03.12

Rev.



WHAT IF: projects Ltd

39 Croyley Street, London N1 7HT
 T. 02072533376 M. 07813218079
 E. ulrike@what-if.info
 www.what-if.info

slim planter with one seat (x1)

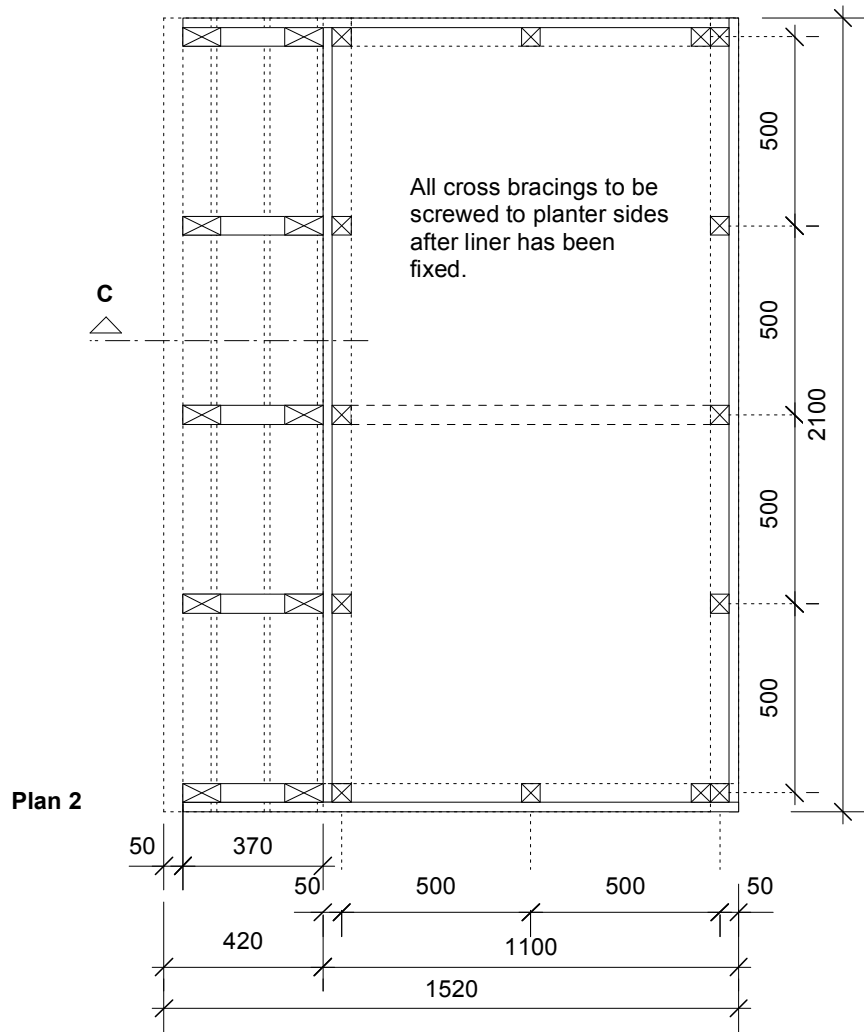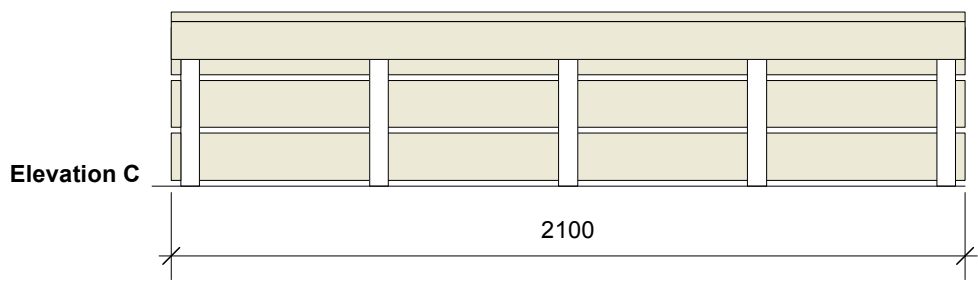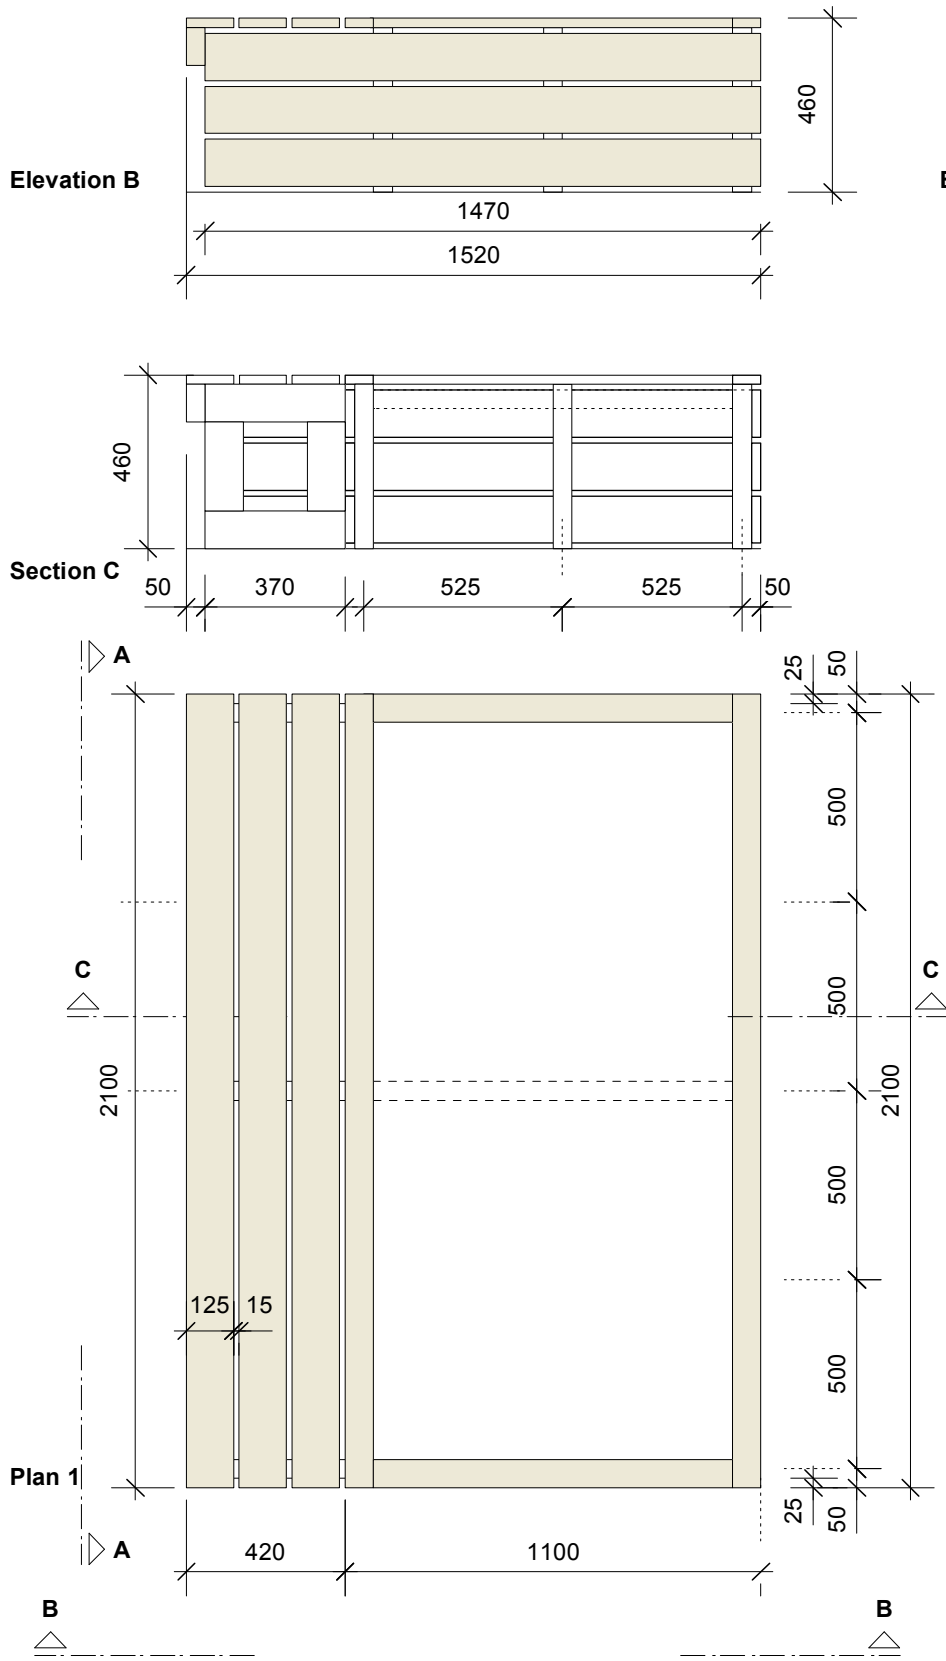

slim planter (x1)

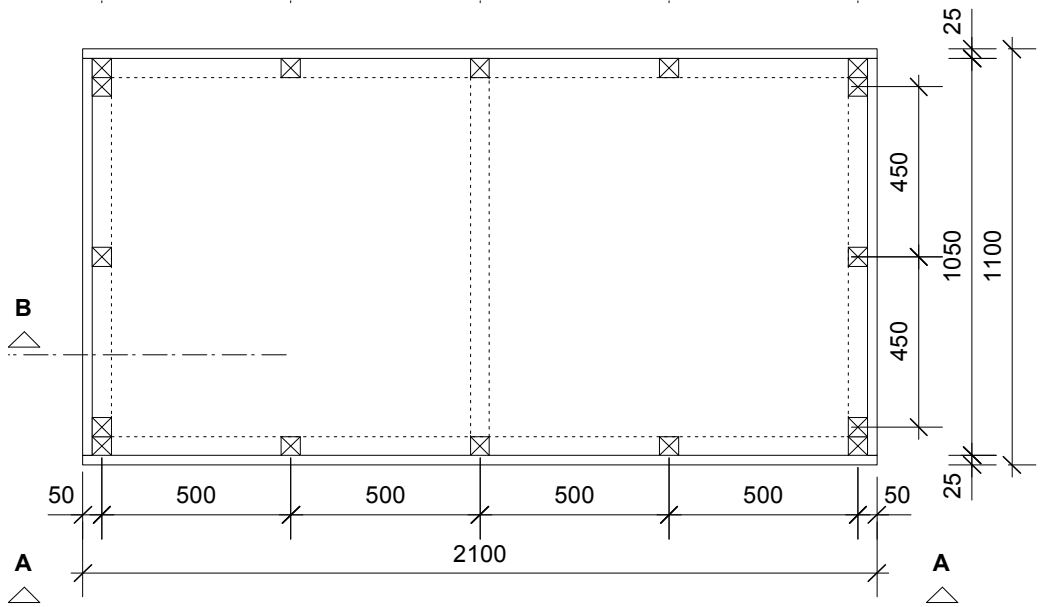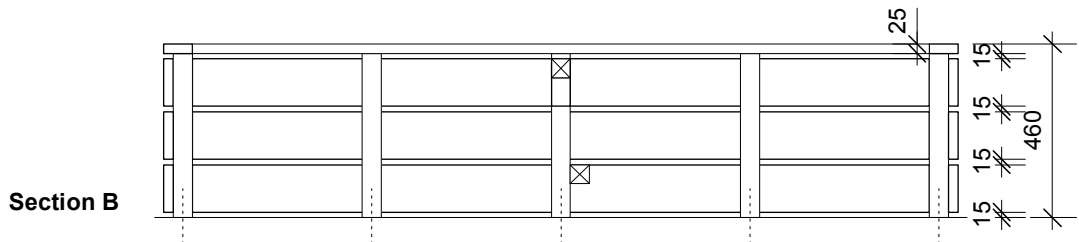

Note:
 1) All timber sections are tanalised.
 2) Planters are staked into the ground using 50x50mm timber sections.
 3) Timber sections: 25x75mm, 25x125mm, 50x50mm 50x100mm

Line planters prior to fixing cross bracings.

CONSTRUCTION

VACANT LOT / Stamford Hill Estate
 For: Southern Housing Group
 Dwg Title: Slim planter and slim planter with seat
 Dwg No.: VL-SHG-SP-20/03
 Revision: /
 Scale: 1:20 at A3
 Date: 11.04.12

Rev.

WHAT IF: projects Ltd
 39 Cropley Street, London N1 7HT
 T. 02072533376 M. 07813218079
 E. ulrike@what-if.info
 www.what-if.info