



Notes: Bench C+D

- 1) Seat Lids: 125X25mm tanalized timber boards at 15mm spacing (as shown) set on 50x50mm tanalized timber frame. 50x50mm frame to be screw fixed at corner joints.
- 2) Bench Legs: 125X25mm tanalized timber boards (15mm spacing as shown) fixed to 50X50mm tanalised timber leg frames, each formed of two posts and a horizontal top section.
- 3) All timber to be primed and painted with 2 coats of exterior quality paint (Colour - stone : tbc)
- 4) Pre-fabricated bench components to be assembled on site by other contractors.

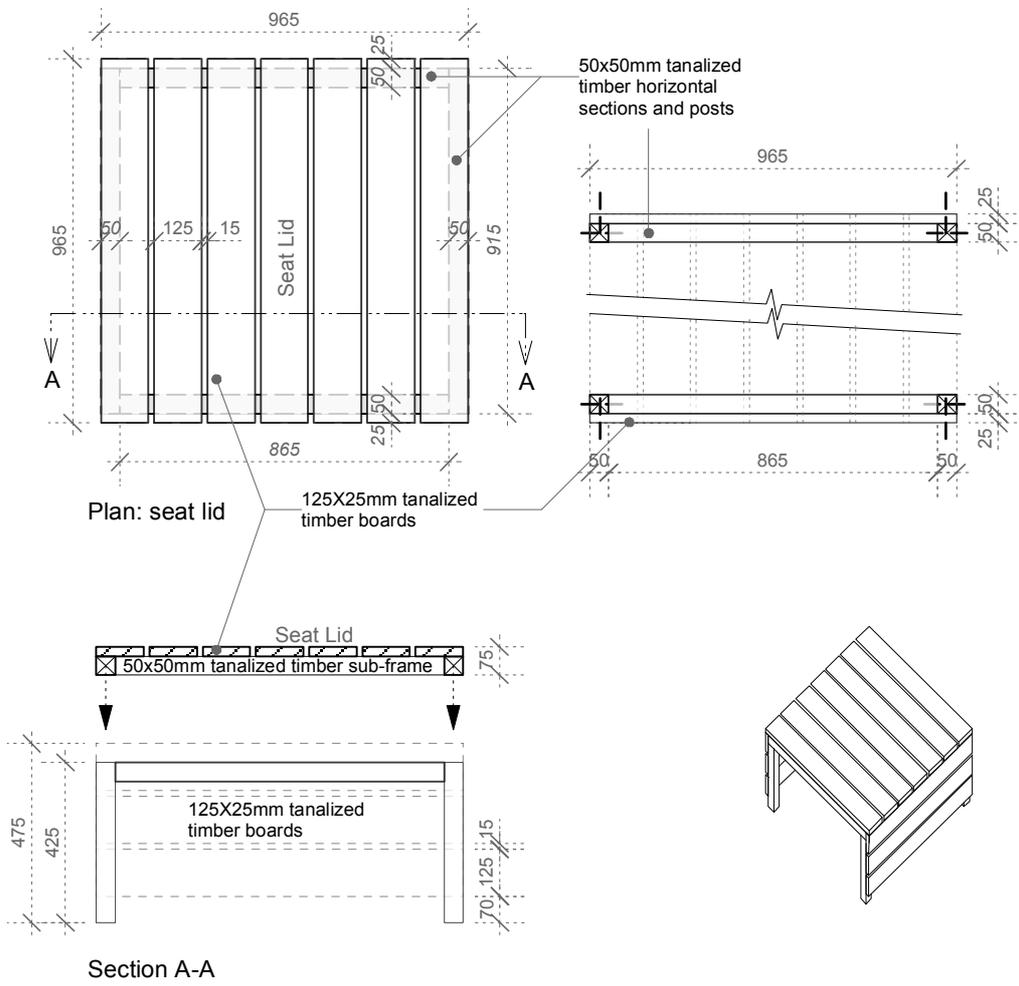

C

Bench C: (l)965(w)X965X(h)500mm
 3 pre-fabricated components:
 1No. seat lid: 965X965X75mm
 2No. legs: 965X75X(475mm O/A height)

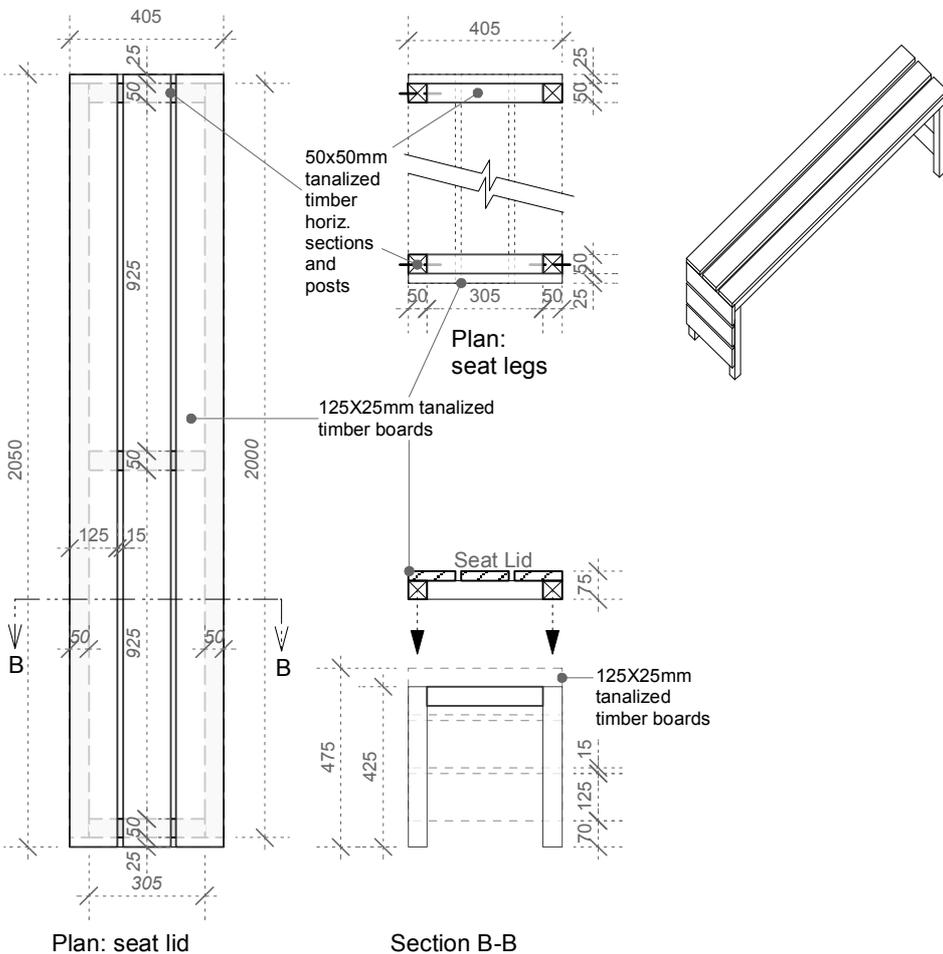

D

Bench D: (l)2050(w)405X(h)500mm
 3 components:
 1No. seat lid: 2050X405X75mm
 2No. legs: 405X75X(475mm O/A height)

VACANT LOT
The Towers
 Dartmouth Park Avenue,
 London NW5 1JP



Dwg Title: The Towers - Bench Details (C+D)
 Dwg No.: VL-TT-100-13
 Revision:
 Scale: 1: 20 (@ A4)
 Date created: 06.01.11

WHAT IF: projects Ltd
 39 Cropley Street, London N1 7HT
 T. 02072533376
 E. gareth@what-if.info, m. 07866225467
 www.what-if.info